


**WARNING!!**

DO NOT CUT OR DAMAGE HEATIZON "ZMESH" OR FASTEN THRU ANY OTHER ELECTRICALLY CONDUCTIVE MATERIAL AND "ZMESH" SIMULTANEOUSLY.

HEATIZON "JOIST SCREEN KIT" #K4. SUPPORT @ 3' O.C.

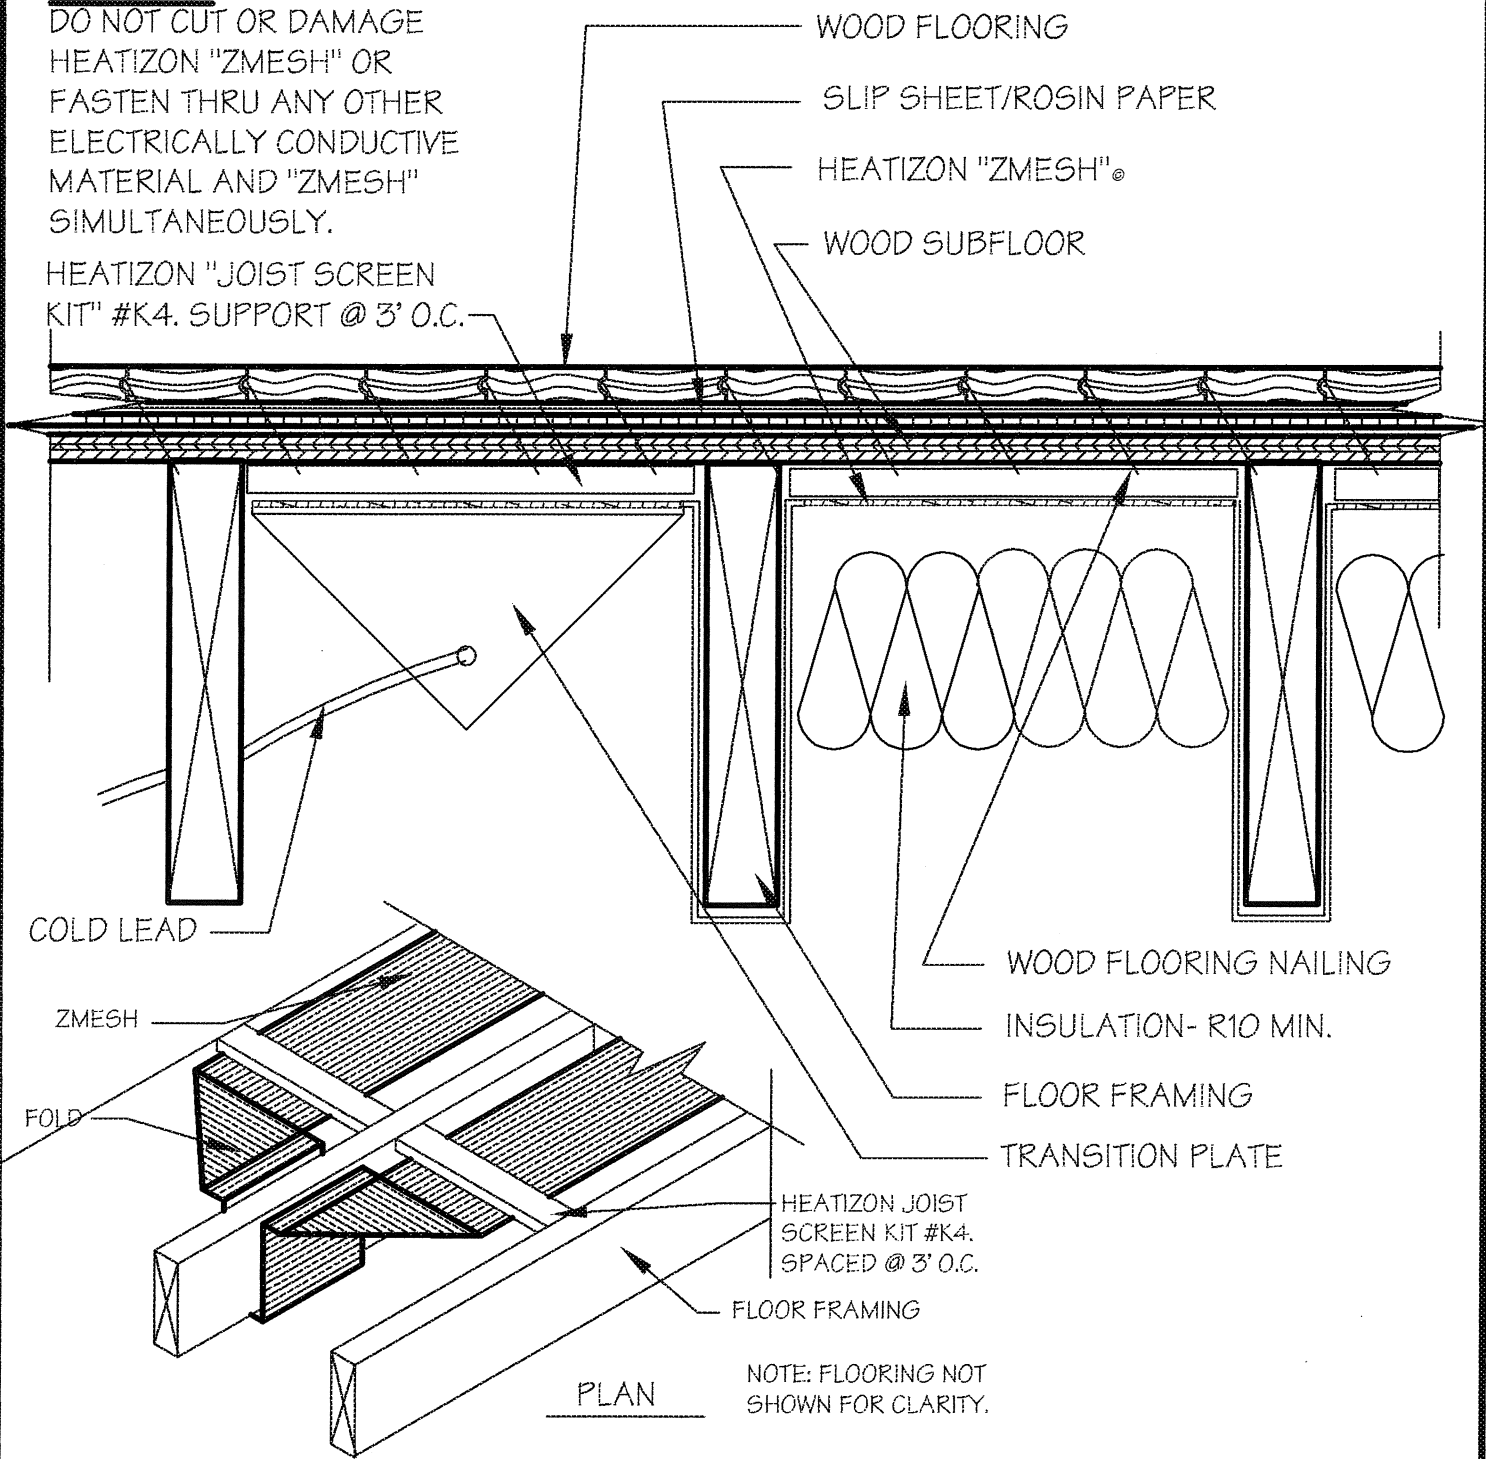

DRAWING NO.:

**FH-1M**

**ZMESH RETRO-FIT UNDER  
WOOD SUBFLOOR**

DRAWING NO.:

JNL

DATE:

FEB. 2003

**HEATIZON SYSTEMS**

*advanced floor heating/ snowand ice removal systems*

4403 SOUTH 500 WEST, MURRAY, UTAH 84123 PH (801) 293-1232 FAX (801) 293-3077